

CLEAR LAKE
 CABIN ASSN.
 WASAGAMING, MB

BUILDER
 CABIN 2
 ALTERNATIVE 2
 PROJECT

LEGAL DESCRIPTION
 FLOOR PLANS
 & ELEVATIONS
 DRAWING TITLE




SCALE

SHEET NO.

B. W.
 DRAWN BY

DATE

PROJECT NO.
 APPROVED

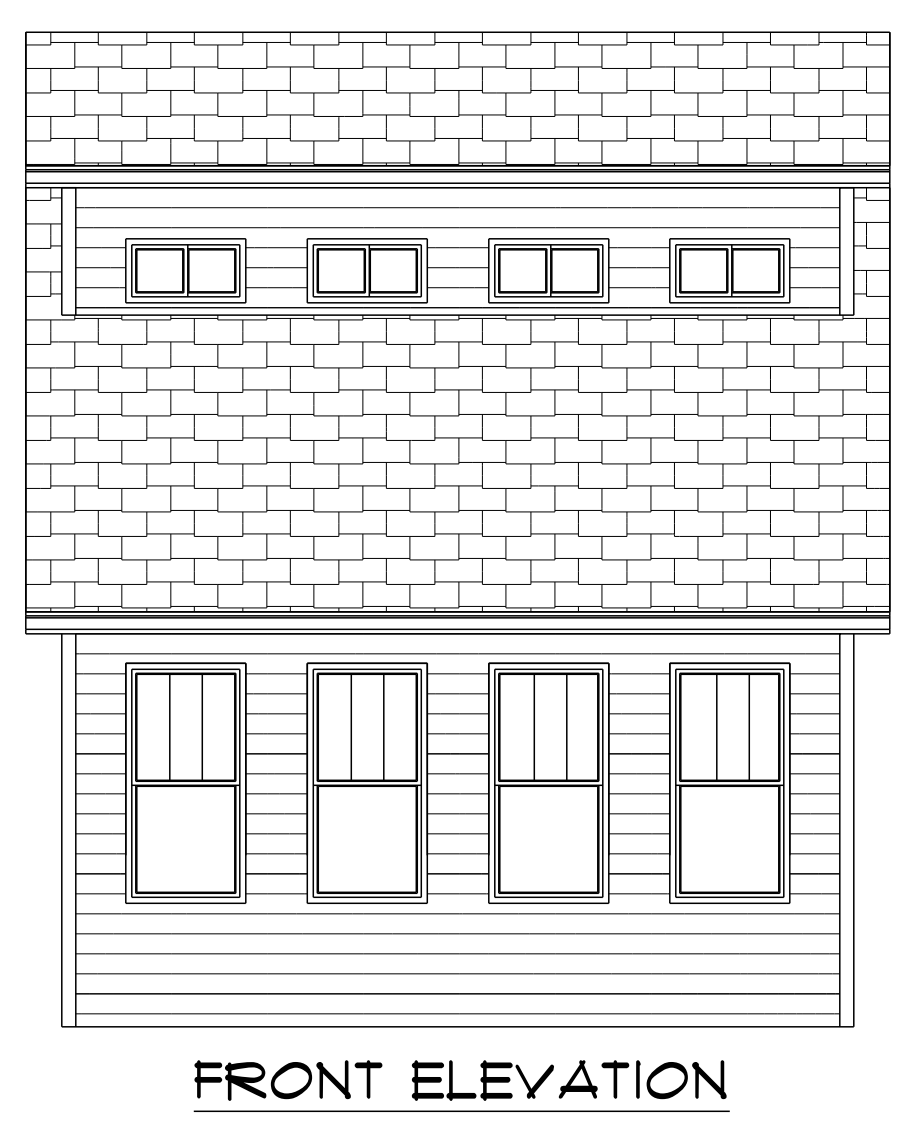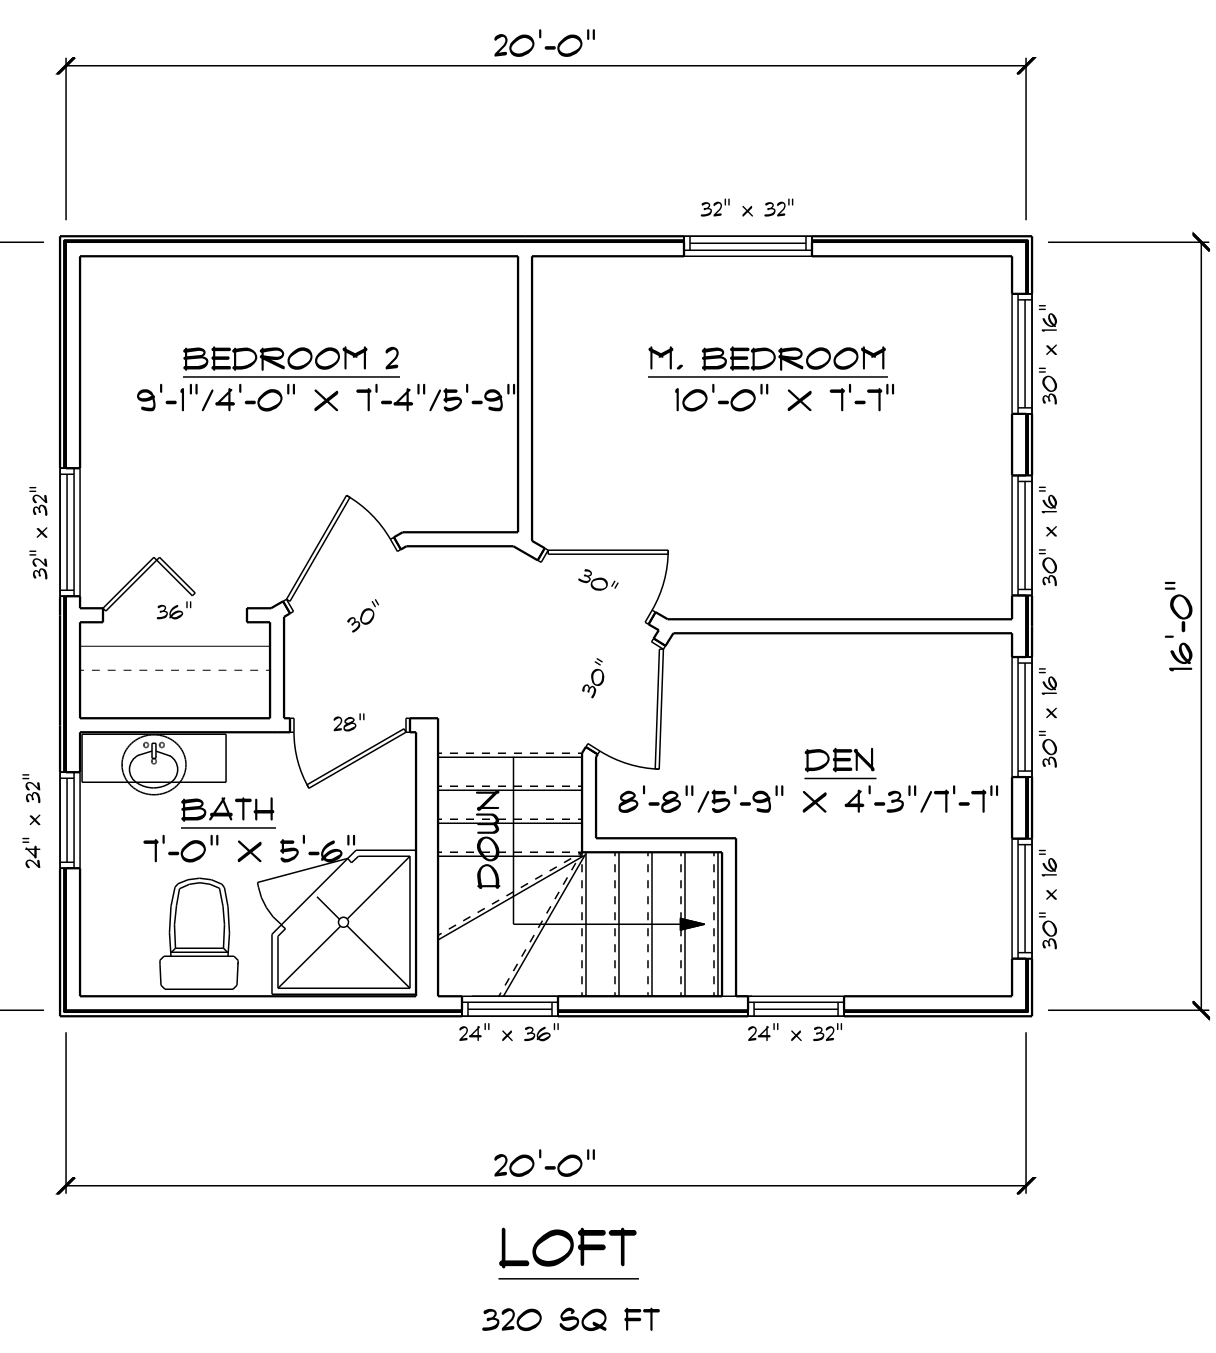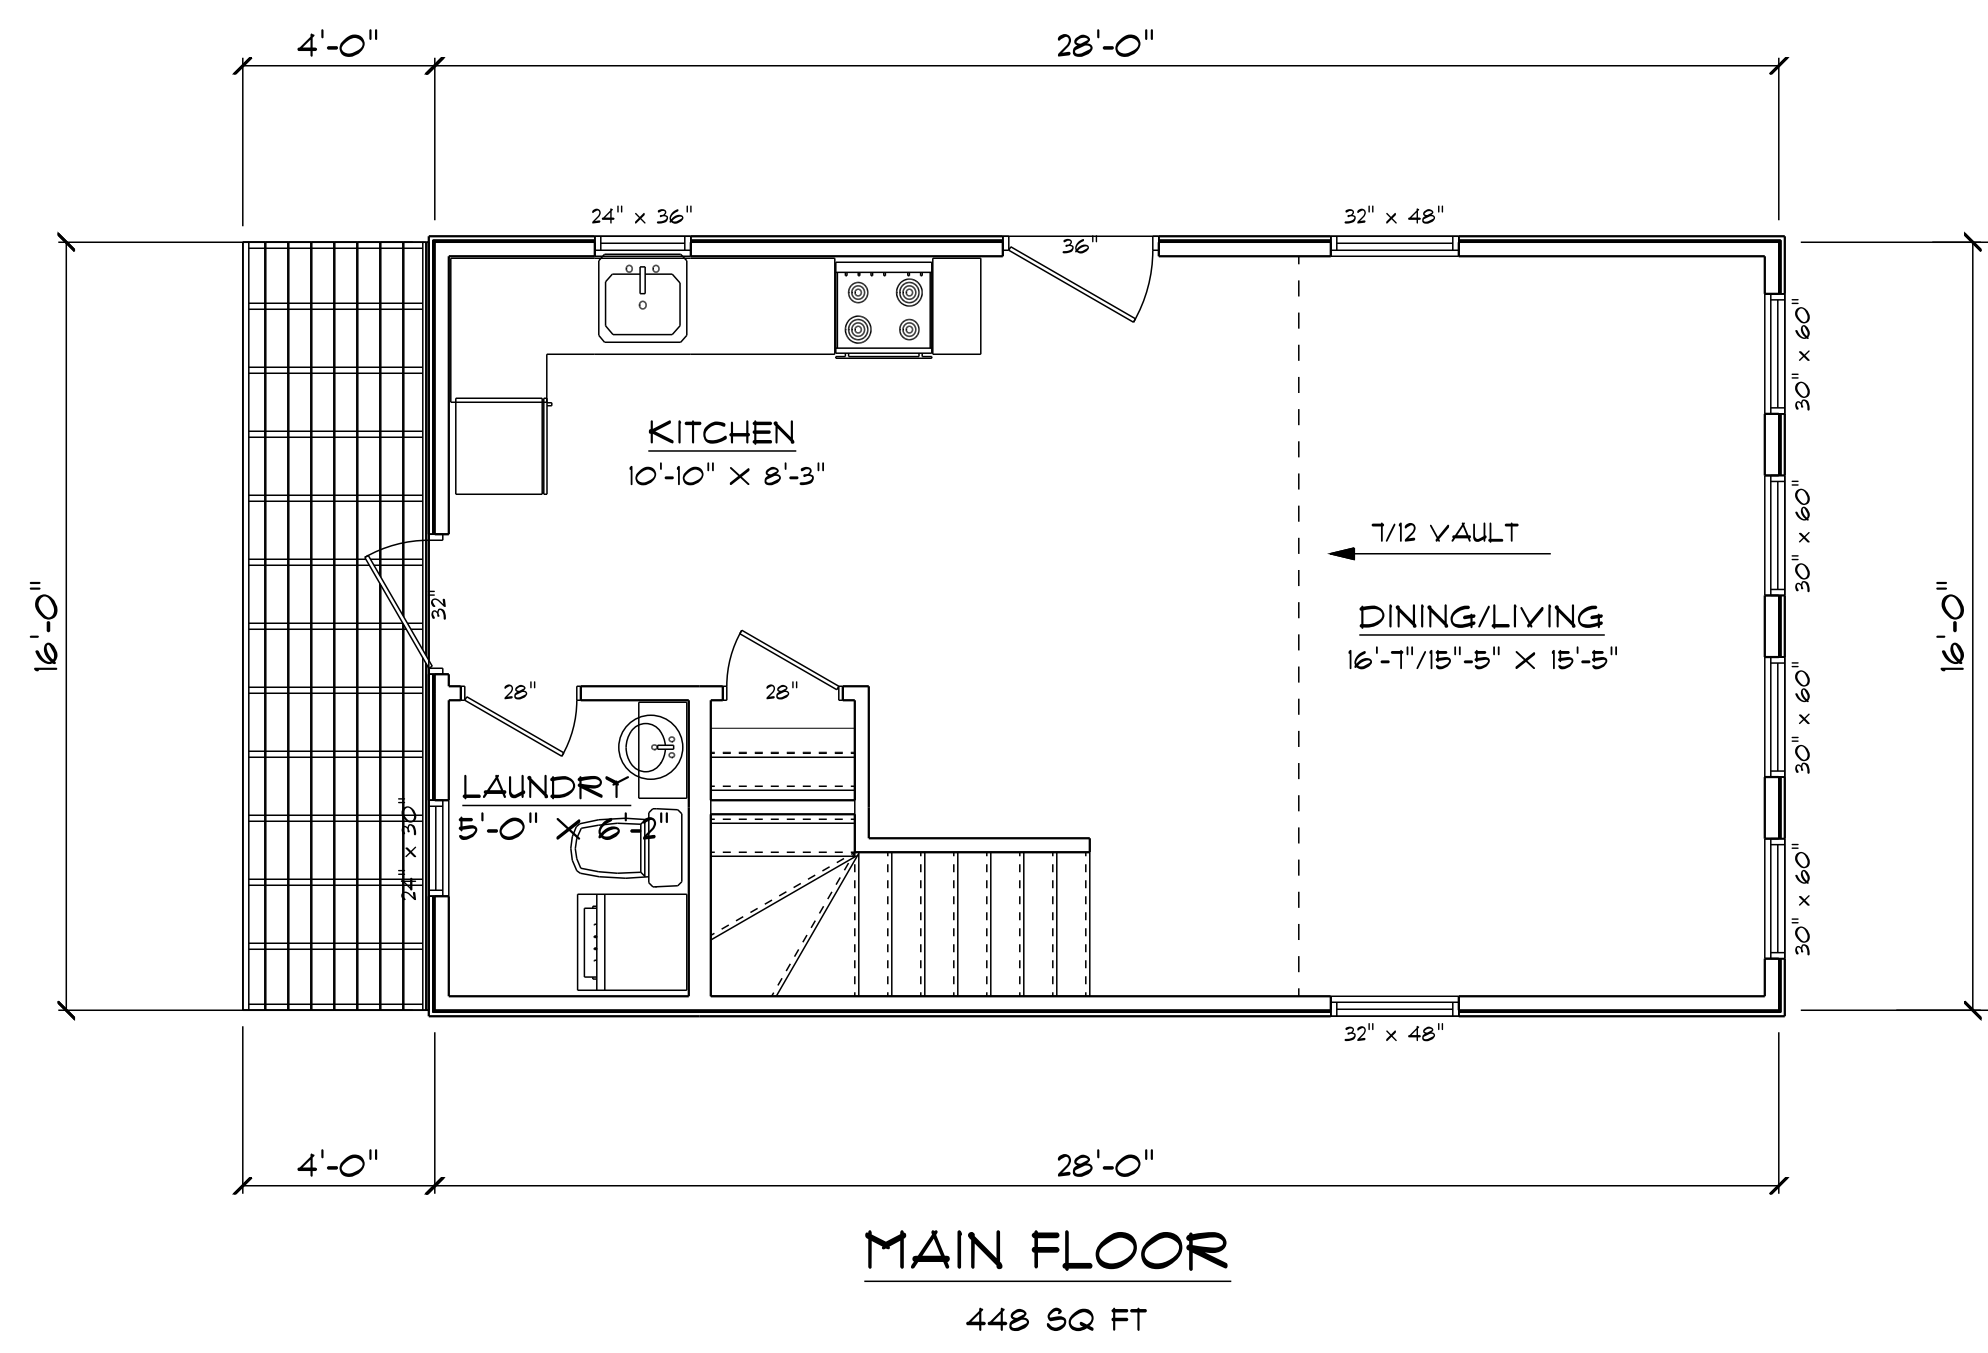

SAMPLE DRAWING
 DO NOT SCALE DRAWINGS