

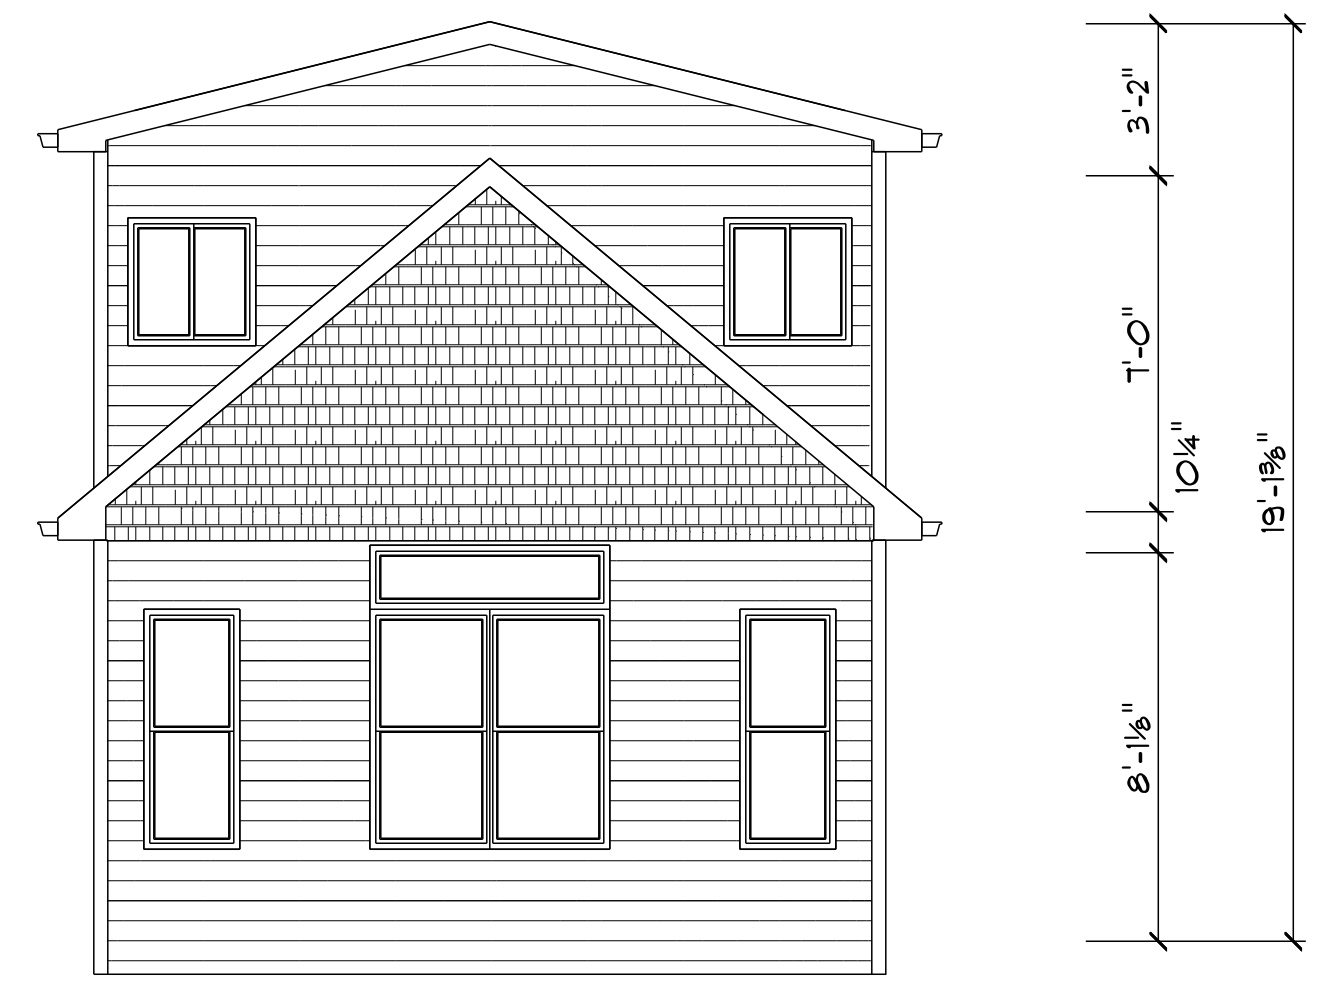
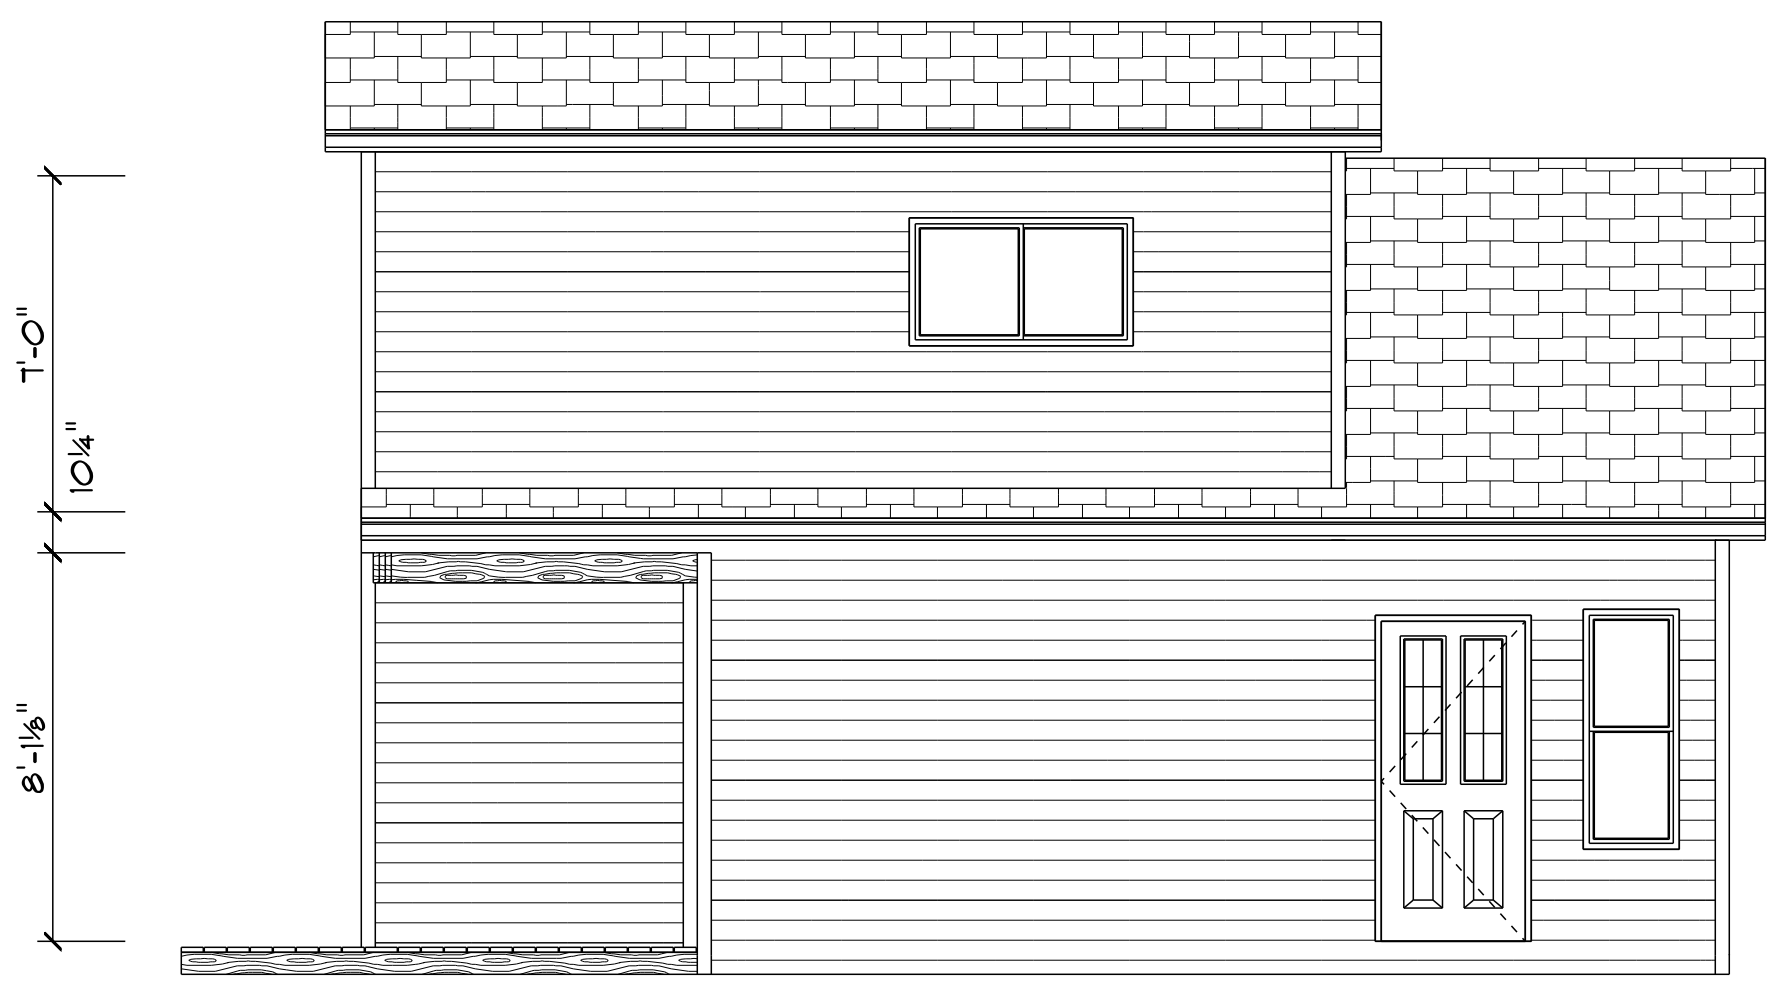


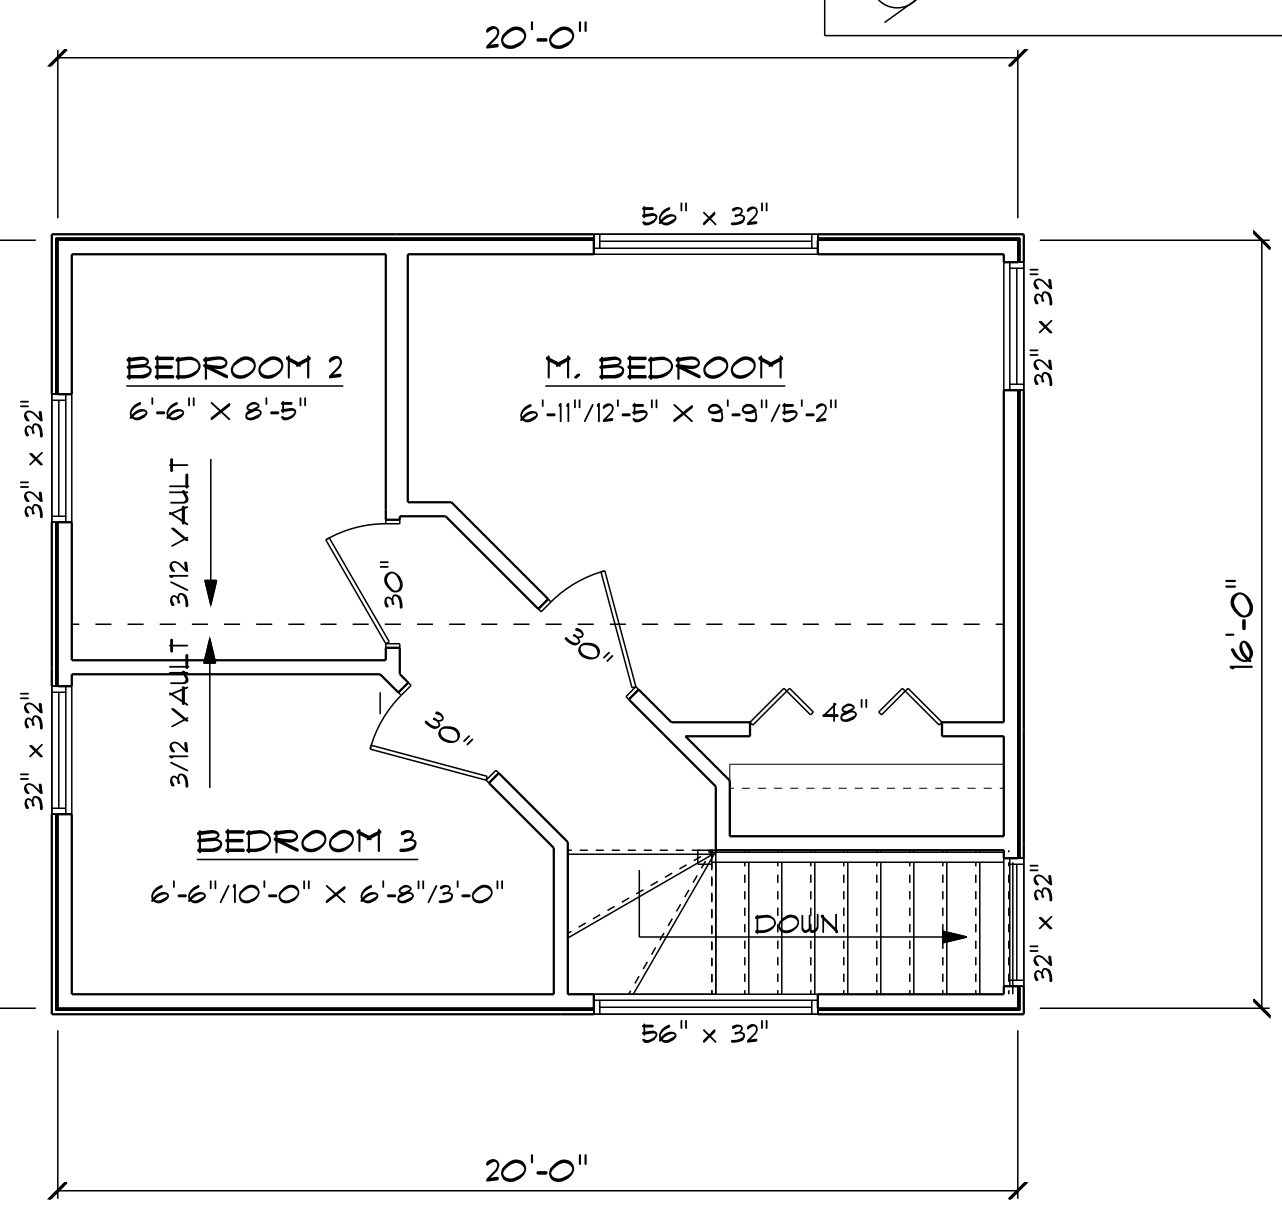

**DETAIL LEGEND**

- 3 SIGNIFIES DETAIL
- A SIGNIFIES PAGE
- A SIGNIFIES CROSS SECTION

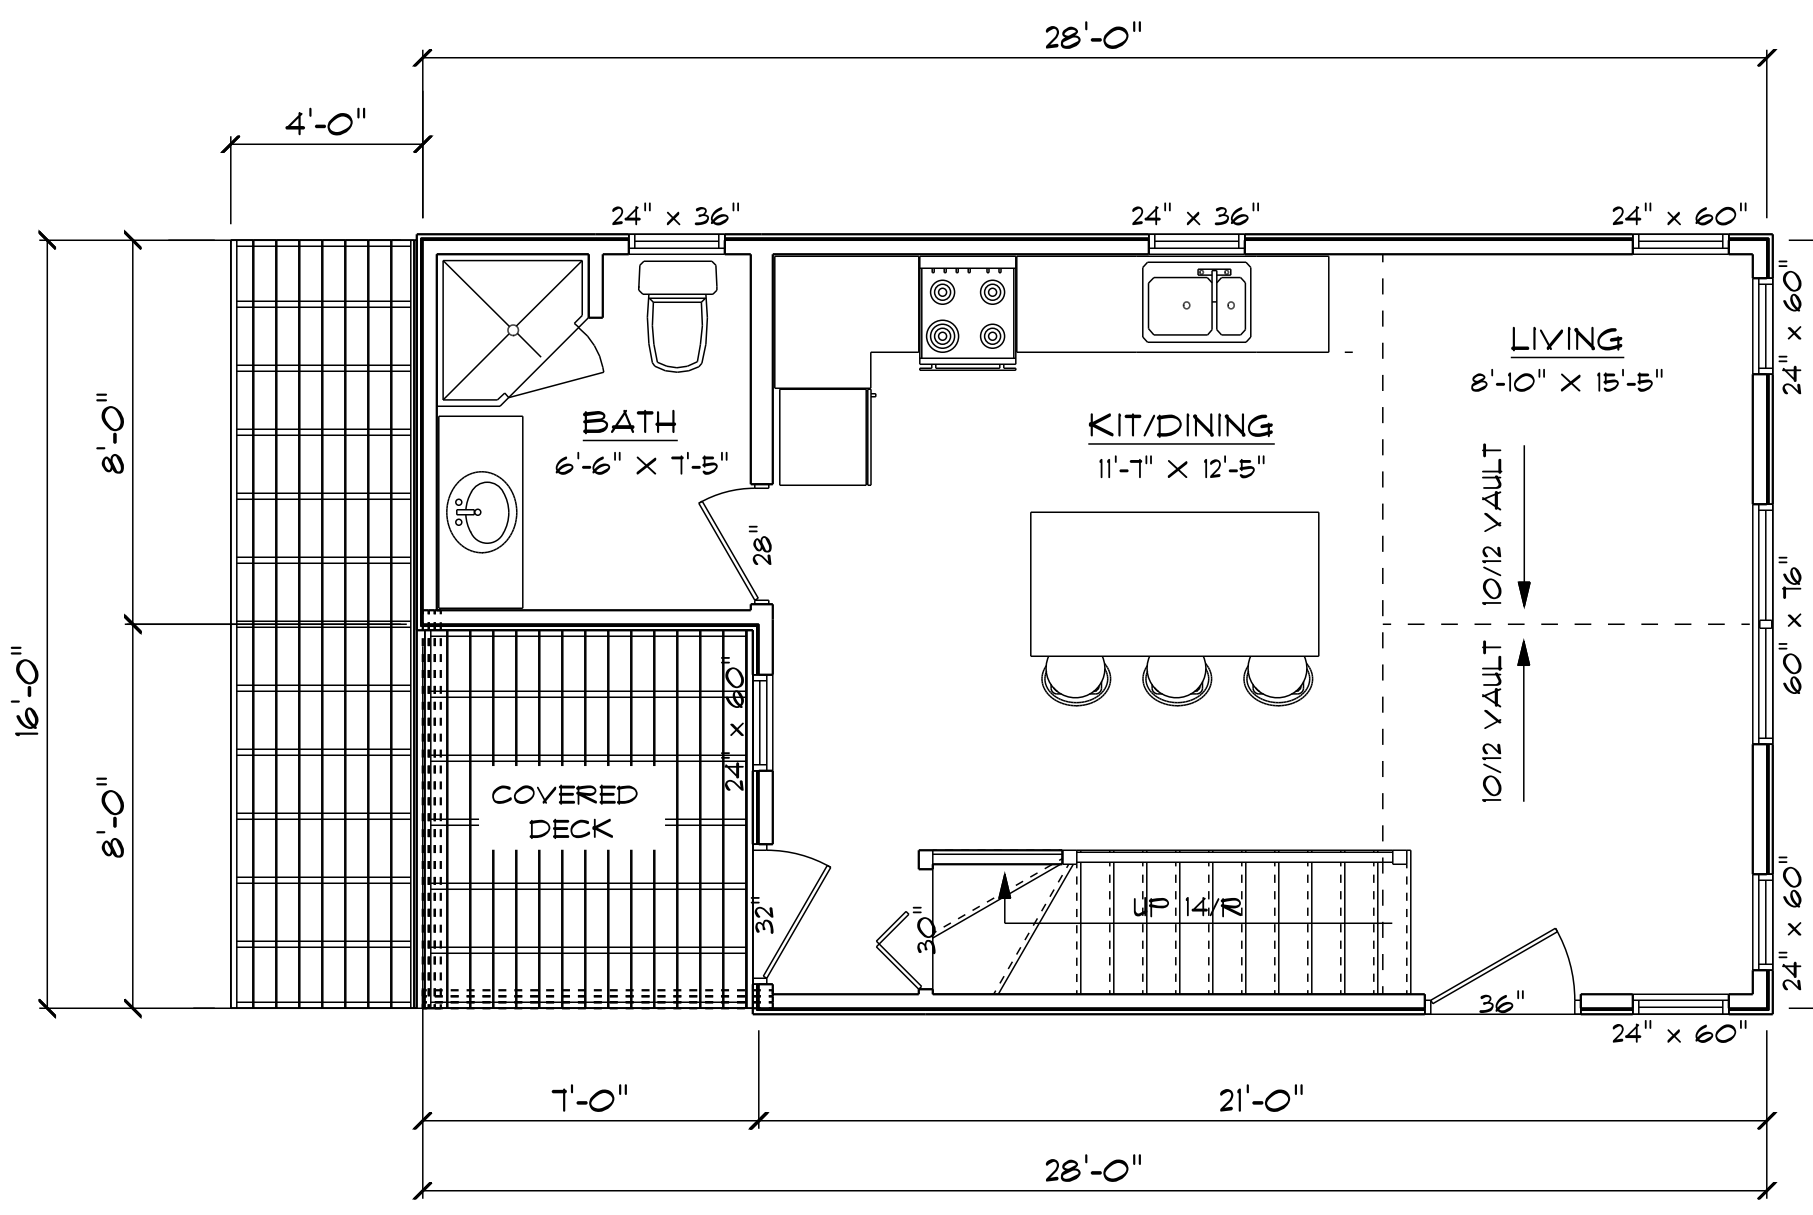

CLEAR LAKE  
CABIN ASSN.  
WASAGAMING, MB

BUILDER

CABIN 1

PROJECT

LEGAL DESCRIPTION

FLOOR PLANS  
& ELEVATIONS

DRAWING TITLE

SCALE

SHEET NO.

B. W.

DRAWN BY

DATE

PROJECT NO.

APPROVED

SAMPLE DRAWING  
DO NOT SCALE DRAWINGS