


**TruDraw DRAFTING**  
 DESIGN & BLUEPRINTING


Bruce Wohlgenuth  
 Box 81  
 Riding Mountain, MB R0J 1T0  
 Phone: 204-967-2465  
 Fax: 204-967-2466

**DETAIL LEGEND**

- 3 SIGNIFIES DETAIL
- A SIGNIFIES PAGE
- A SIGNIFIES CROSS SECTION

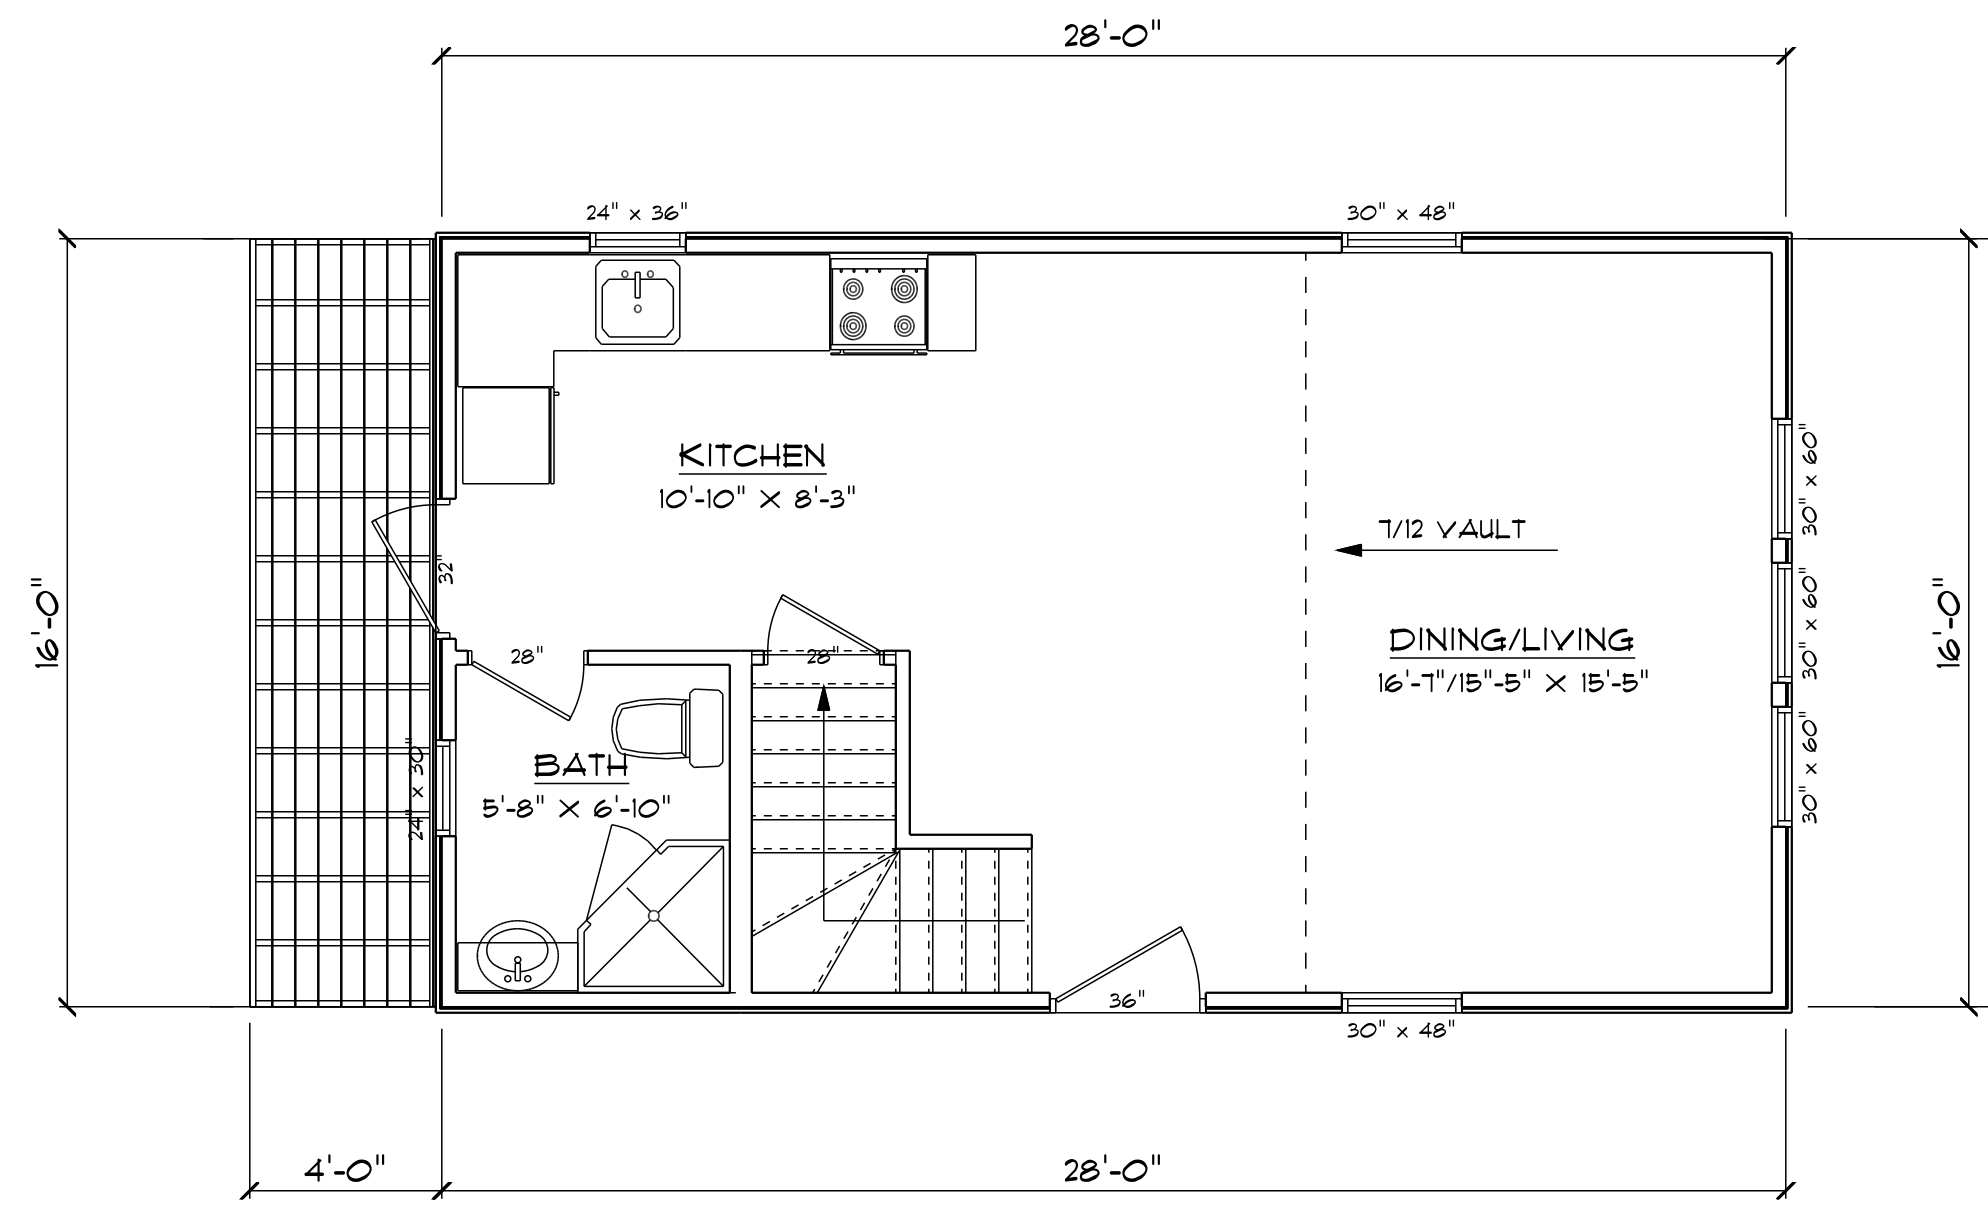

**MAIN FLOOR**  
 448 SQ FT

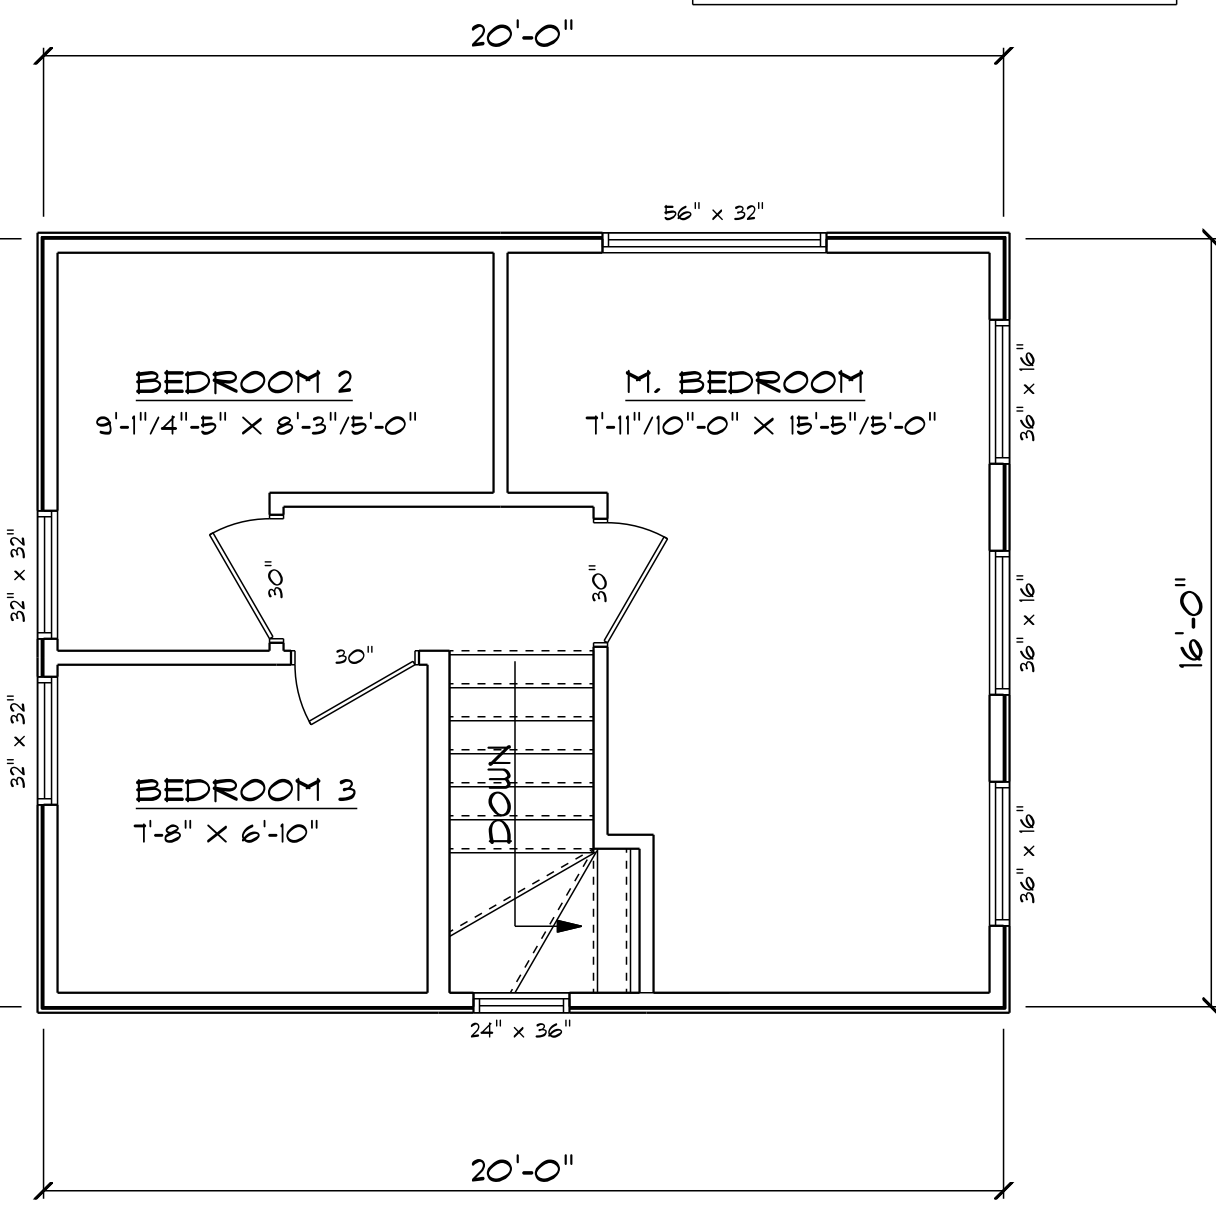

**LOFT**  
 320 SQ FT



**LEFT ELEVATION**



**FRONT ELEVATION**

SAMPLE DRAWING  
 DO NOT SCALE DRAWINGS

CLEAR LAKE  
 CABIN ASSN.  
 WASAGAMING, MB

BUILDER

CABIN 2

PROJECT

LEGAL DESCRIPTION

FLOOR PLANS  
 & ELEVATIONS

DRAWING TITLE

SCALE

SHEET NO.

B. W.

DRAWN BY

DATE

PROJECT NO.

APPROVED

